



VICTORY HALL

Church Road, Farley Hill RG7 1TR

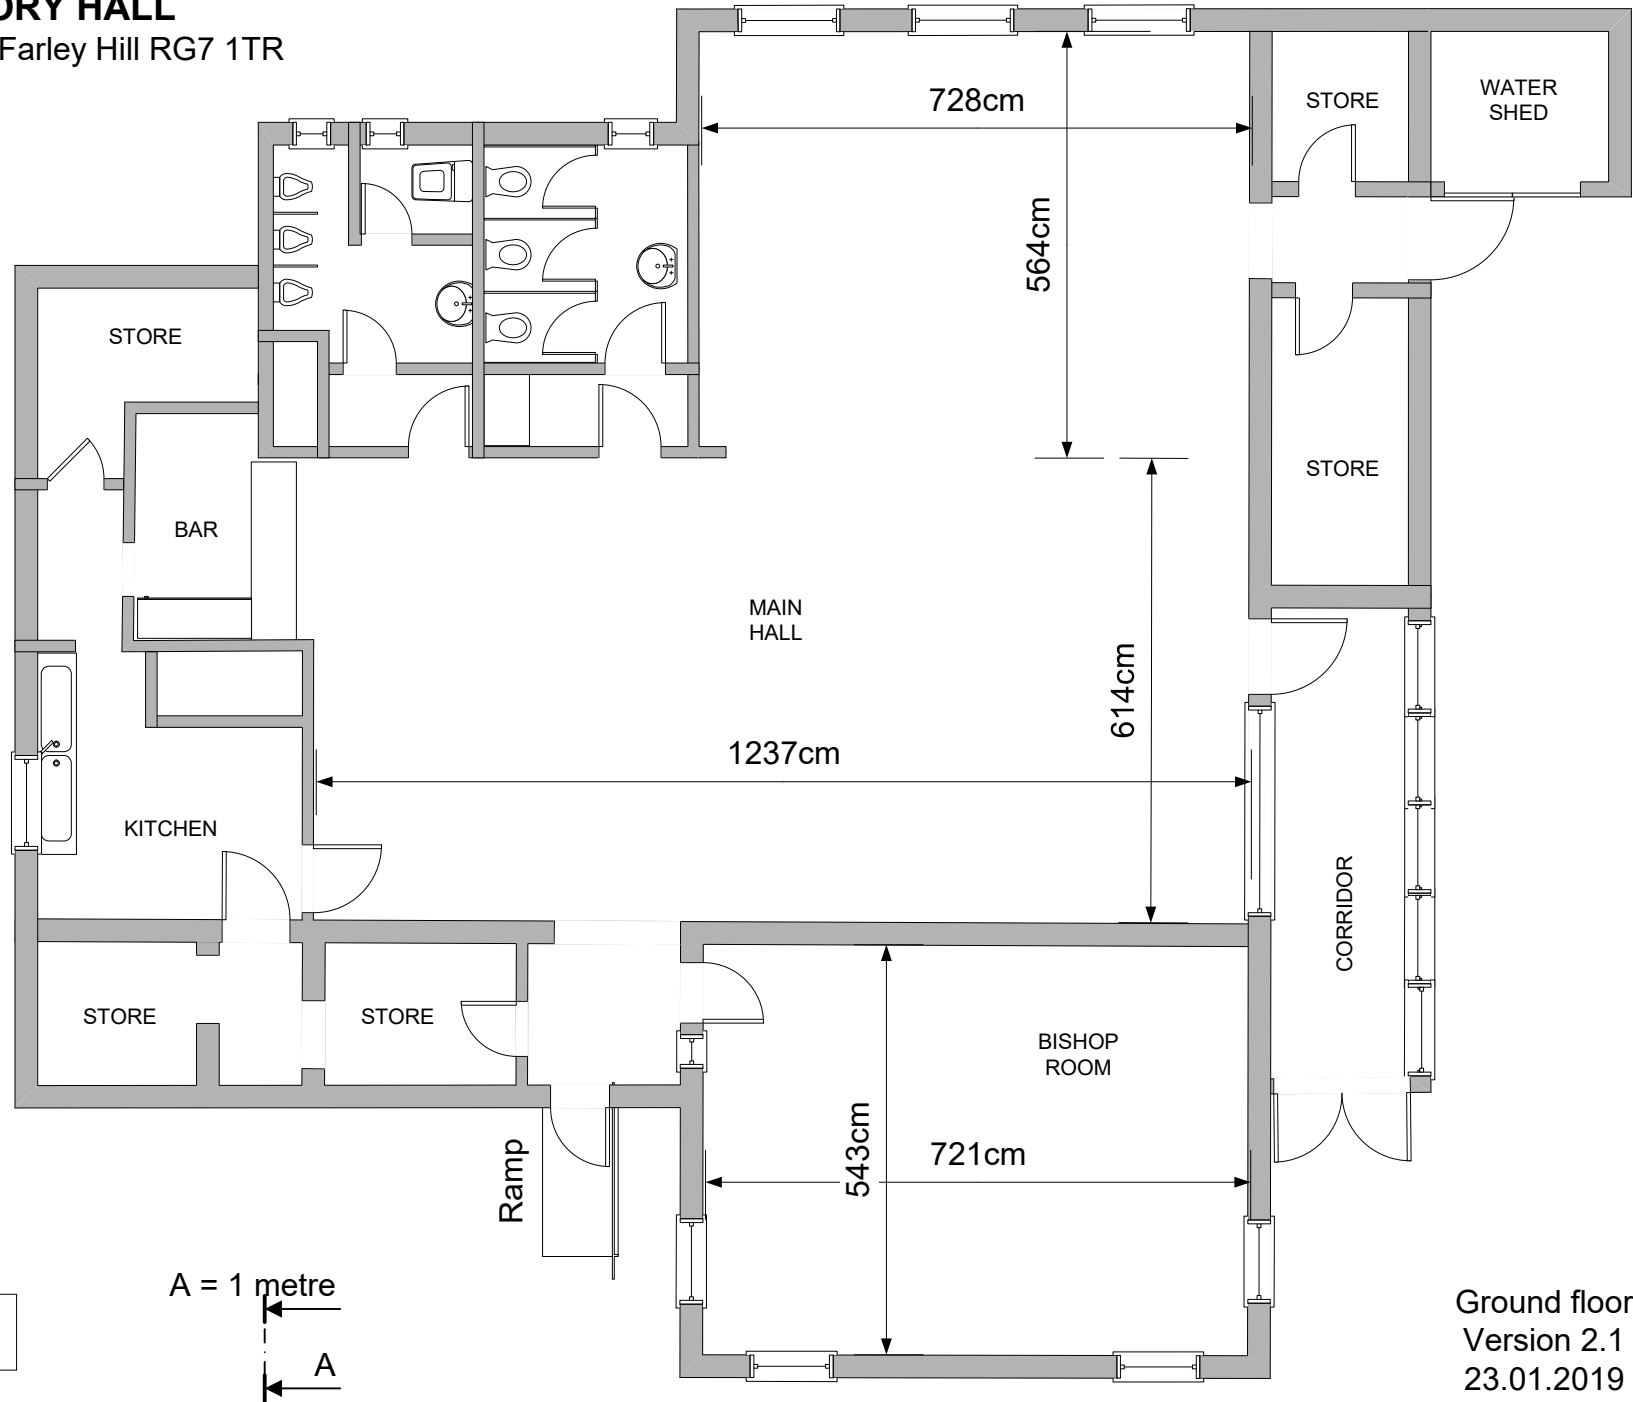

SCALE 1:100
(approx, on A4):

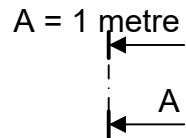

Ground floor
Version 2.1
23.01.2019
Alarm & CCTV not shown
Dimensions are approximate